


Geological Notes
The information included on this map represents the results of surveys made on the data included and can only be considered as indicating the general condition of the river. It is not intended to be used as a basis for design or construction. It is the responsibility of the user to verify the data and to determine the accuracy of the information. The user is advised that the data is not intended to be used as a basis for design or construction. The user is advised that the data is not intended to be used as a basis for design or construction.

Approved: _____
Checked: _____
Drawn: _____
Scale: _____
Sheet: _____

U.S. ARMY ENGINEER DISTRICT
CORPS OF ENGINEERS
BUFFALO, NEW YORK 14207-3199

FAIRPORT HARBOR, OHIO
AFTER CONTRACT SUNDINGS
SCALE: 1" = 200'
50 0 100 200

Sheet
reference
number:
025-FRP-02
Sheet 2 of 2

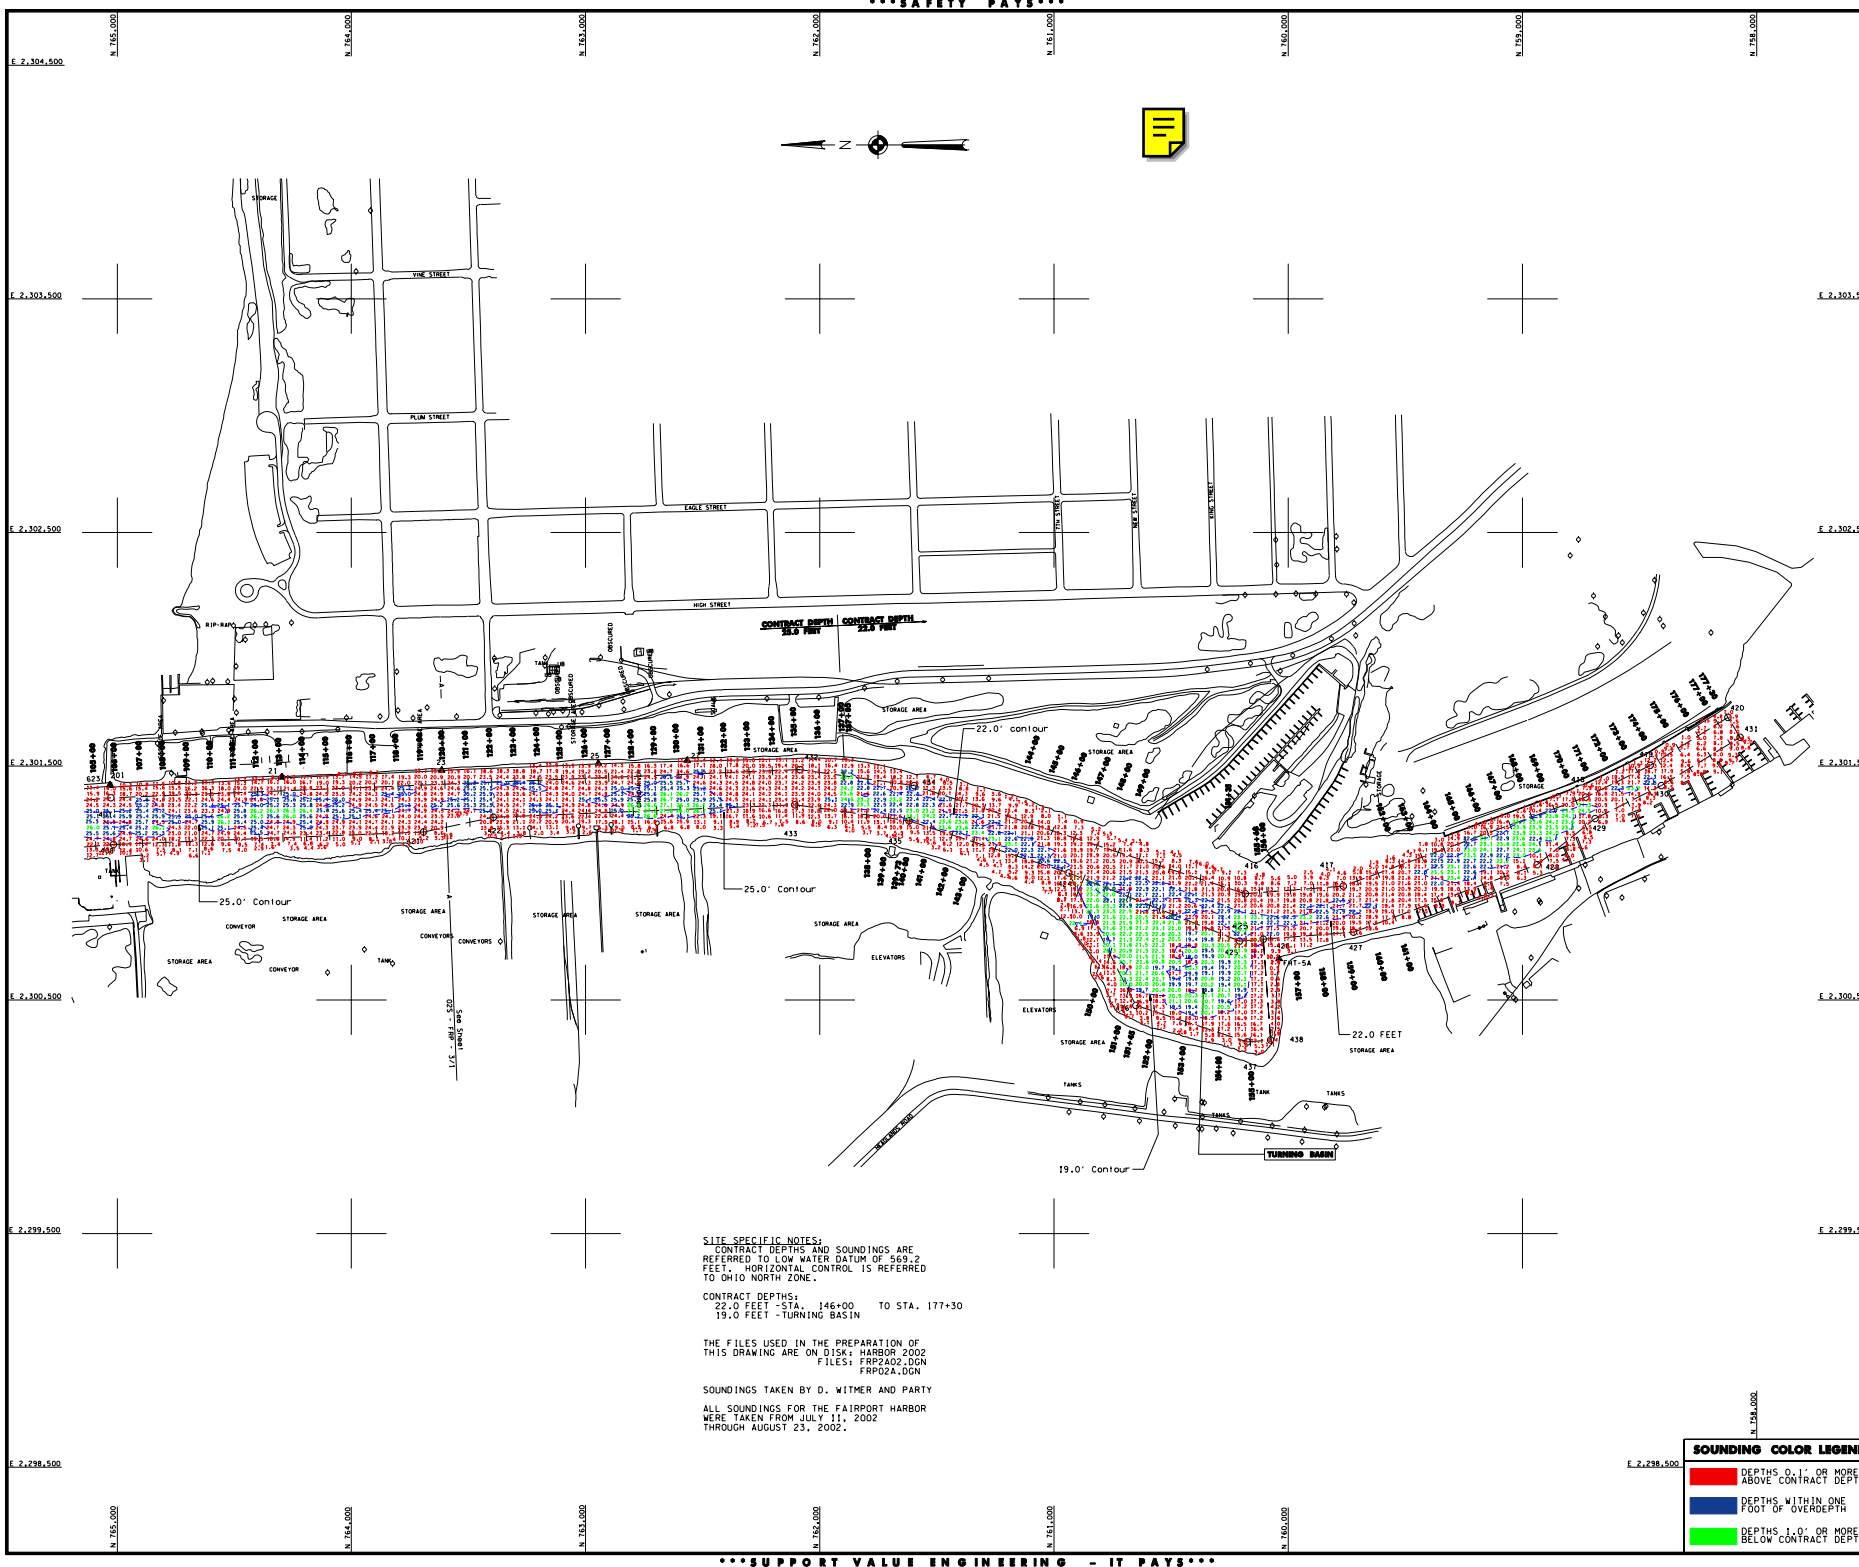

SITE SPECIFIC NOTES:
CONTRACT DEPTHS AND SOUNDINGS ARE REFERRED TO LOW WATER DATUM OF 569.2 FEET. HORIZONTAL CONTROL IS REFERRED TO OHIO NORTH ZONE.
CONTRACT DEPTHS:
22.0 FEET - STA. 146+00 TO STA. 177+30
19.0 FEET - TURNING BASIN

THE FILES USED IN THE PREPARATION OF THIS DRAWING ARE ON DISK: HARBOR 2002
FILES: FRP2002.DGN
FRP02A.DGN

SOUNDINGS TAKEN BY D. WITMER AND PARTY
ALL SOUNDINGS FOR THE FAIRPORT HARBOR WERE TAKEN FROM JULY 11, 2002 THROUGH AUGUST 23, 2002.

SOUNDING COLOR LEGEND
DEPTHS 0.1' OR MORE ABOVE CONTRACT DEPTH
DEPTHS WITHIN ONE FOOT OF OVERDEPTH
DEPTHS 1.0' OR MORE BELOW CONTRACT DEPTH